


EXISTING SECTION AT SUE BARNETT SOUTH OF WEST 41ST

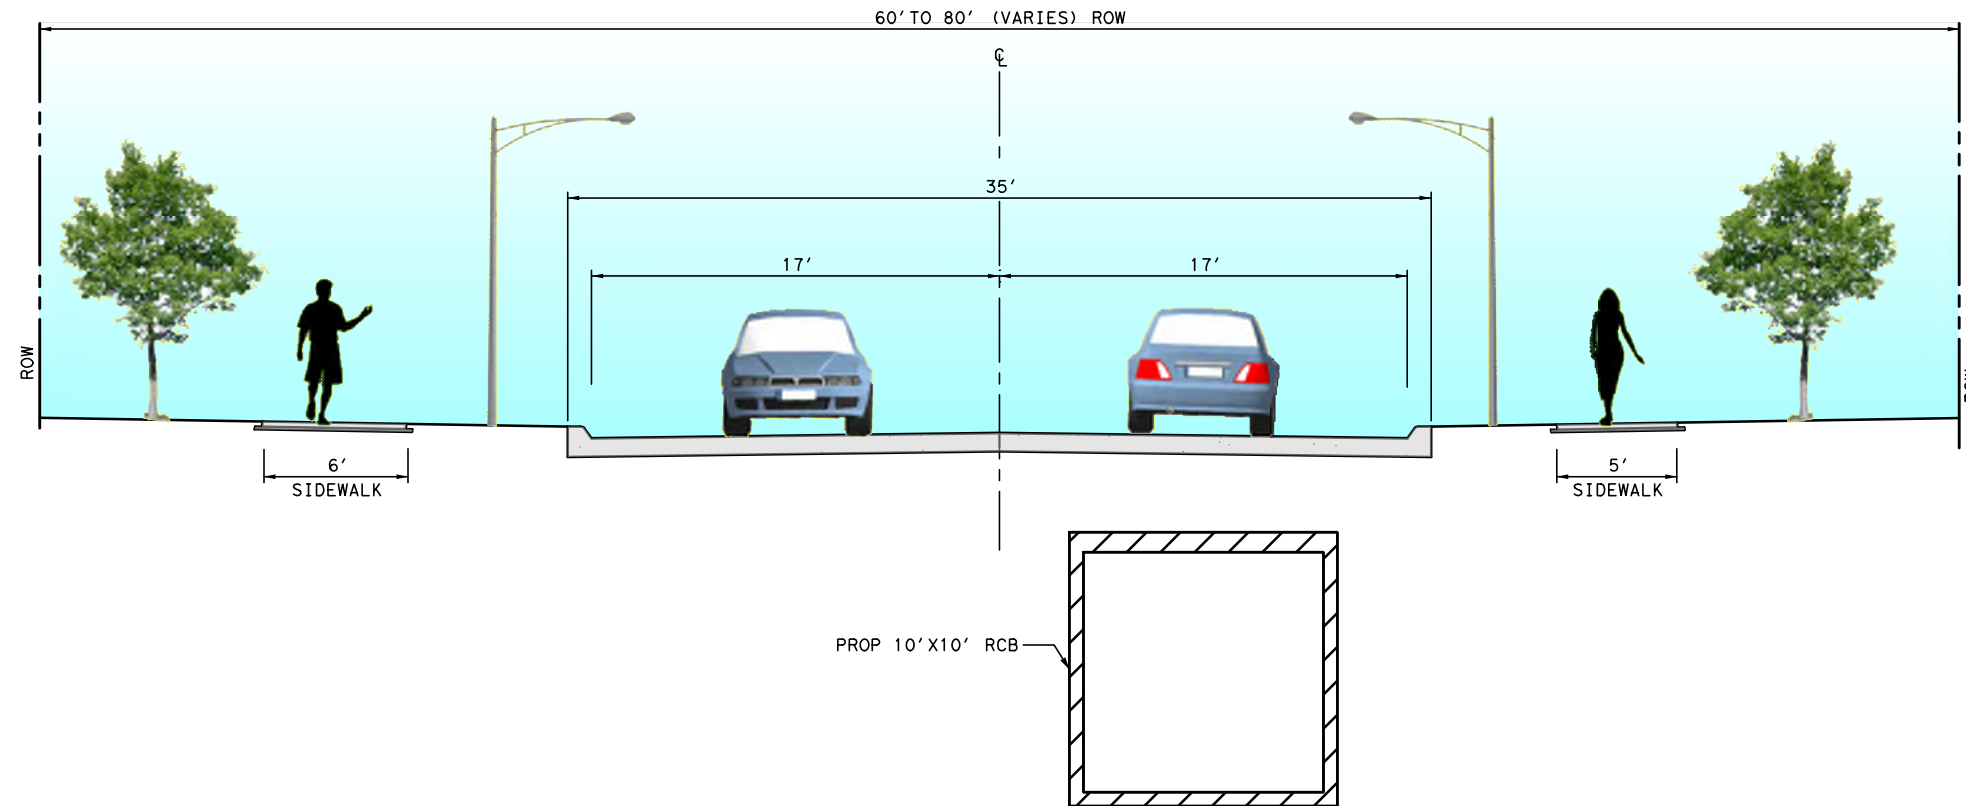

PROPOSED SECTION AT SUE BARNETT SOUTH OF WEST 41ST

DATE: 8/28/2020 10:05:30 AM
 R:\05020\05099\00094\03\04_DOCUMENTS\ENGINEERING\CADD\EXHIBITS\PUBLIC MEETING_07-30-2020\Typical Sections\Typical Section_Export\msh02.dgn



PGAL
 TYPE REG.
 NO. F-2742
 3131 BRIARPARK, SUITE 200
 Houston, Texas 77042
 Phone (713) 622-1444
 Fax (713) 968-9333
 SURVEYED BY: LANDTECH
 FB NO. P-5576

CITY OF HOUSTON
 HOUSTON PUBLIC WORKS
 GARDEN OAKS AND
 SHEPHERD PARK (EAST)
 DRAINAGE AND PAVING
 SUBPROJECT 1

WBS NUMBER	
M-410022-0001-2	
DRAWING SCALE	
CITY OF HOUSTON PM	
CATHERINE GOFORTH, P. E.	
SHEET NO.	OF