


**EXISTING SECTION AT W43RD NEAR SHEPHERD**



**PROPOSED SECTION AT W43RD NEAR SHEPHERD**

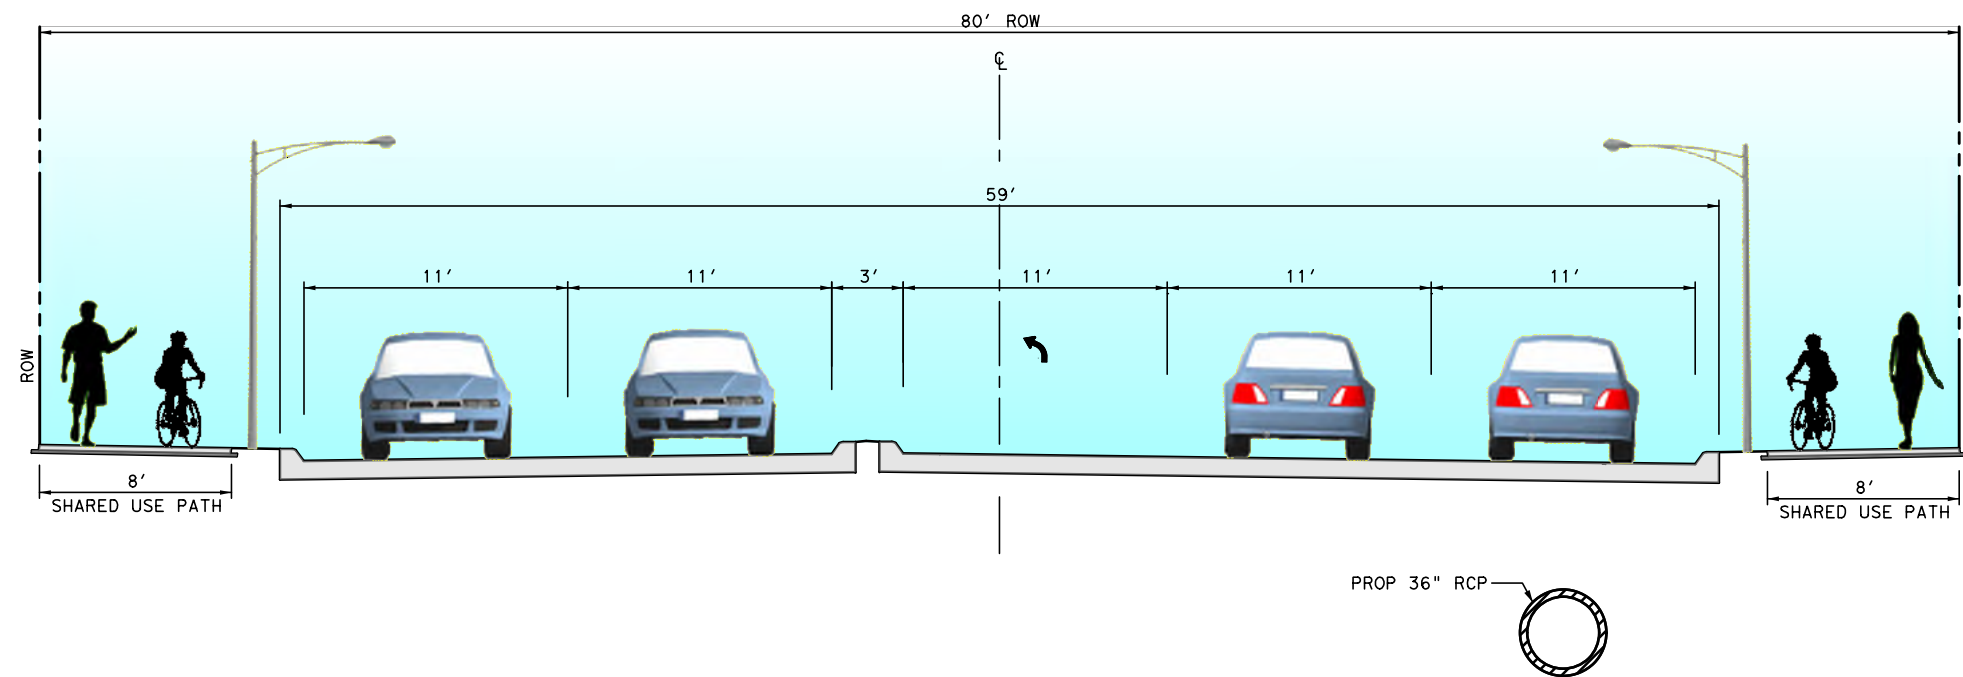

**PGAL**  
 TYPE REG.  
 NO. F-2742  
 3131 BRIARPARK, SUITE 200  
 Houston, Texas 77042  
 Phone (713) 622-1444  
 Fax (713) 968-9333  
 SURVEYED BY: LANDTECH  
 FB NO. P-5576

**CITY OF HOUSTON**  
 HOUSTON PUBLIC WORKS  
**GARDEN OAKS AND SHEPHERD PARK (EAST) DRAINAGE AND PAVING SUBPROJECT 1**

WBS NUMBER	
M-410022-0001-2	
DRAWING SCALE	
CITY OF HOUSTON PM	
CATHERINE GOFORTH, P.E.	
SHEET NO.	OF

DATE: 8/28/2020 10:07:37 AM  
 R:\05020-100989\100094\10\04\_DOCUMENTS\ENGINEERING\CADD\EXHIBITS\PUBLIC MEETING 07-30-2020\Typical Sections\Typical Section\_Exp\1nwr06.dgn