


**EXISTING SECTION AT W43RD BETWEEN SUE BARNETT AND SHEPHERD**

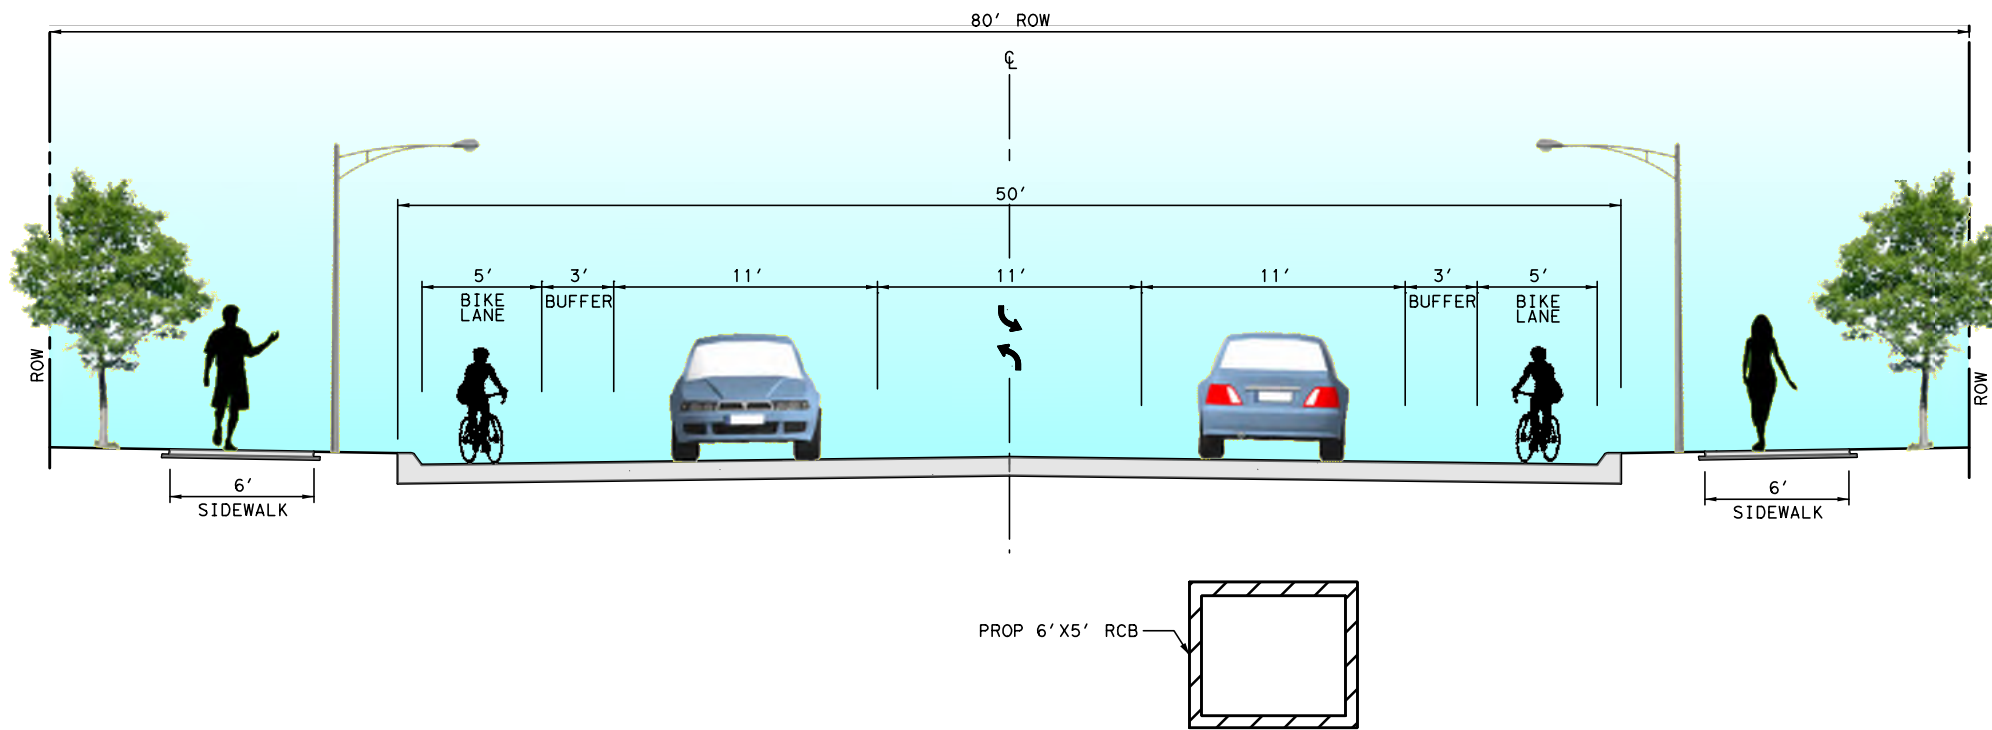

**PROPOSED SECTION AT W43RD BETWEEN SUE BARNETT AND SHEPHERD**

DATE: 8/28/2020 10:07:08 AM  
 R:\05020-100999\100094\03\04\_DOCUMENTS\ENGINEERING\CADD\EXHIBITS\PUBLIC MEETING\_07-30-2020\Typical Sections\Typical Section\_Export\msh05.dgn



**PGAL**  
 TYPE REG.  
 NO. F-2742  
 3131 BRIARPARK, SUITE 200  
 Houston, Texas 77042  
 Phone (713) 622-1444  
 Fax (713) 968-9333  
 SURVEYED BY: LANDTECH  
 FB NO. P-5576

**CITY OF HOUSTON**  
 HOUSTON PUBLIC WORKS  
 GARDEN OAKS AND  
 SHEPHERD PARK (EAST)  
 DRAINAGE AND PAVING  
 SUBPROJECT 1

WBS NUMBER	
M-410022-0001-2	
DRAWING SCALE	
CITY OF HOUSTON PM	
CATHERINE GOFORTH, P. E.	
SHEET NO.	OF