
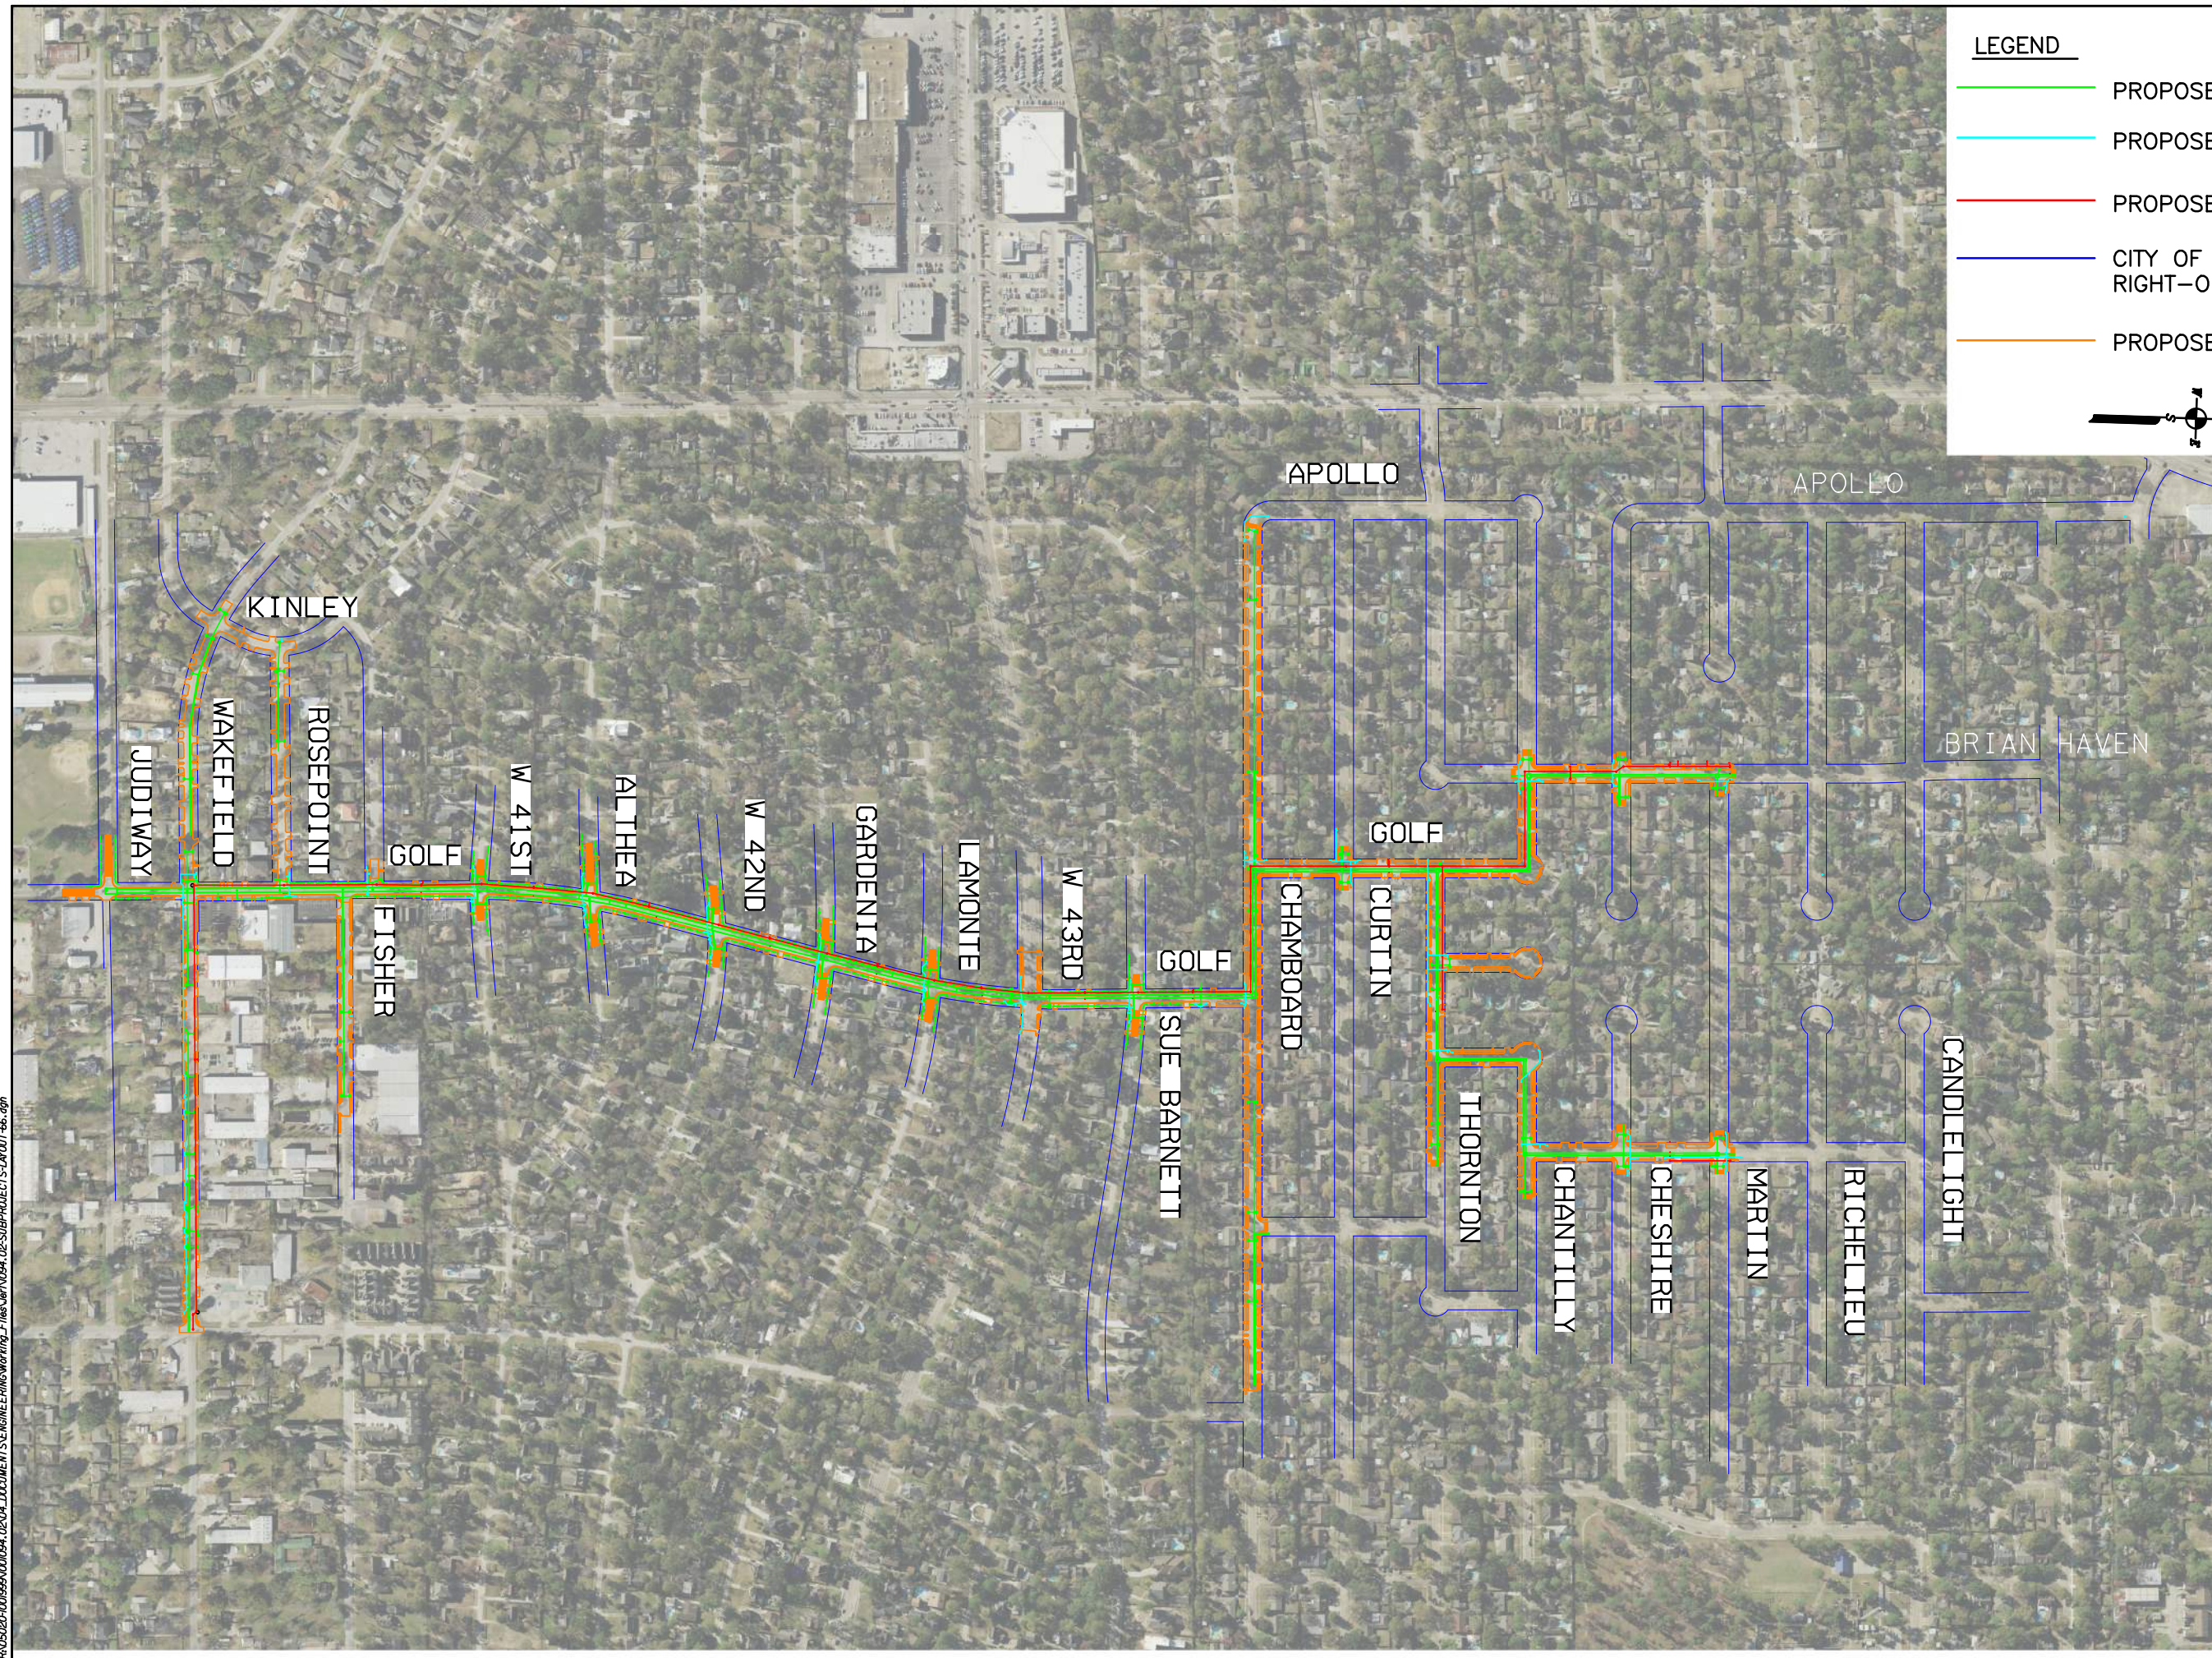


LEGEND

- PROPOSED STORM SEWER
- PROPOSED WATERLINE
- PROPOSED SANITARY SEWER
- CITY OF HOUSTON RIGHT-OF-WAY
- PROPOSED EDGE OF PAVEMENT

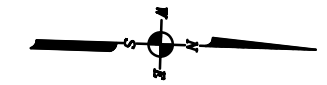

 <small>TP&E REG. NO. F-2742 3131 BRIARPARK, SUITE 200 Houston, Texas 77042 Phone (713) 622-1444 Fax (713) 968-9333</small>	 <small>The seal appearing on this document, was authorized by Constan E. Georgiou, P.E. 6/26/06 on July 14, 2006.</small>

CITY OF HOUSTON
HOUSTON PUBLIC WORKS

**GARDEN OAKS AND SHEPHERD PARK (WEST)
DRAINAGE AND PAVING
SUBPROJECT 1**

WBS NUMBER	M-410017-0001-4
DRAWING SCALE	
CITY OF HOUSTON PM	ISMAT ARA, P.E.
SHEET NO.	OF

DATE: 6/18/2020 9:05:37 AM
PROJECT: C:\01898\02\04\DOCUMENTS\ENGINEERING\Working Files\104\024_02\SUBPROJECTS\LAYOUT-66.dwg