


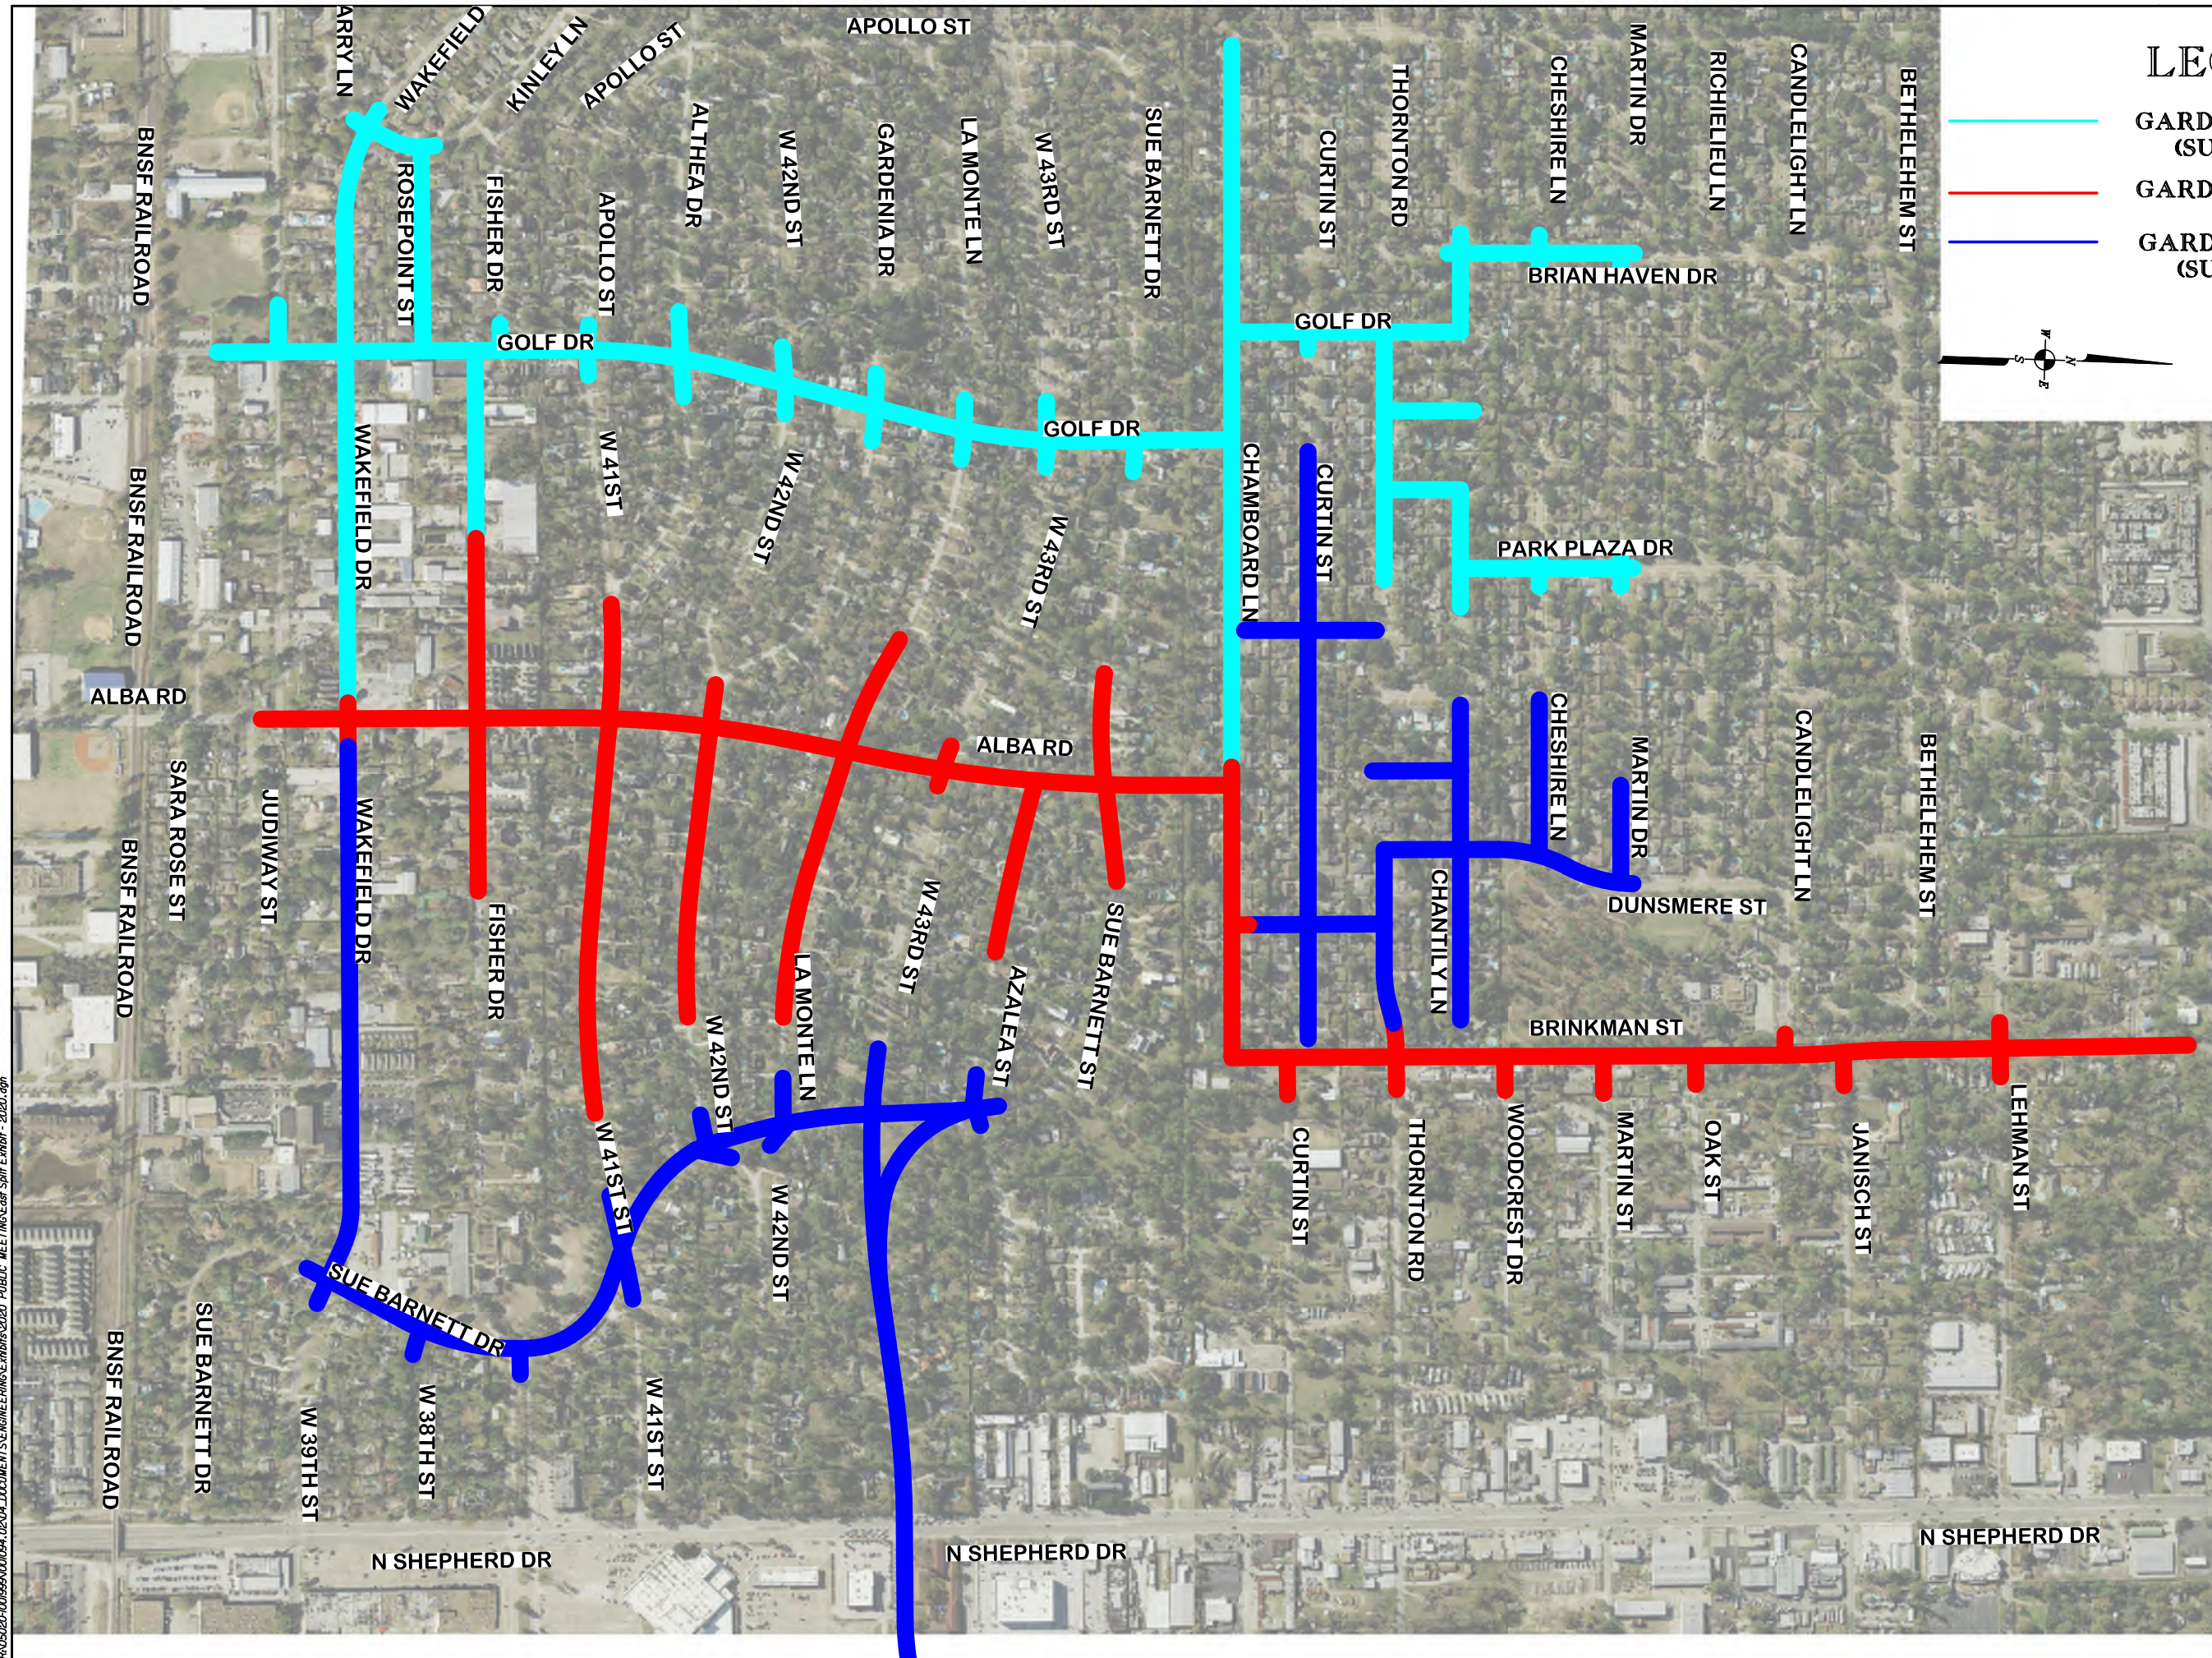
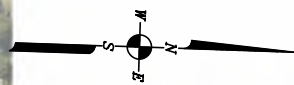


# LEGEND

-  GARDEN OAKS WEST (SUBPROJECT 1)
-  GARDEN OAKS CENTRAL
-  GARDEN OAKS EAST (SUBPROJECT 1)



TBPE REG.  
NO. F-2742  
3131 BRIARPARK, SUITE 200  
Houston, Texas 77042  
Phone (713) 622-1444  
Fax (713) 968-9333

SURVEYED BY: LANDTECH  
FB NO. P-6078

**CITY OF HOUSTON**  
HOUSTON PUBLIC WORKS

**GARDEN OAKS AND SHEPHERD FOREST AREA DRAINAGE IMPROVEMENTS PROJECT LAYOUT**

WBS NUMBER	M-410017-0001-4
DRAWING SCALE	
CITY OF HOUSTON PM	ISMAT ARA, P.E.
SHEET NO.	OF

DATE: 8/20/2020 3:09:08 PM  
 R:\52020\101989\1010094\02\04\_DOCUMENTS\ENGINEERING\EXHIBITS\2020\_PUBLIC\_MEETING\Exhibit\split\EMNH - 2020.dgn