



EXISTING TYPICAL SECTIONS

W. AIRPORT BOULEVARD TO SANFORD DRIVE

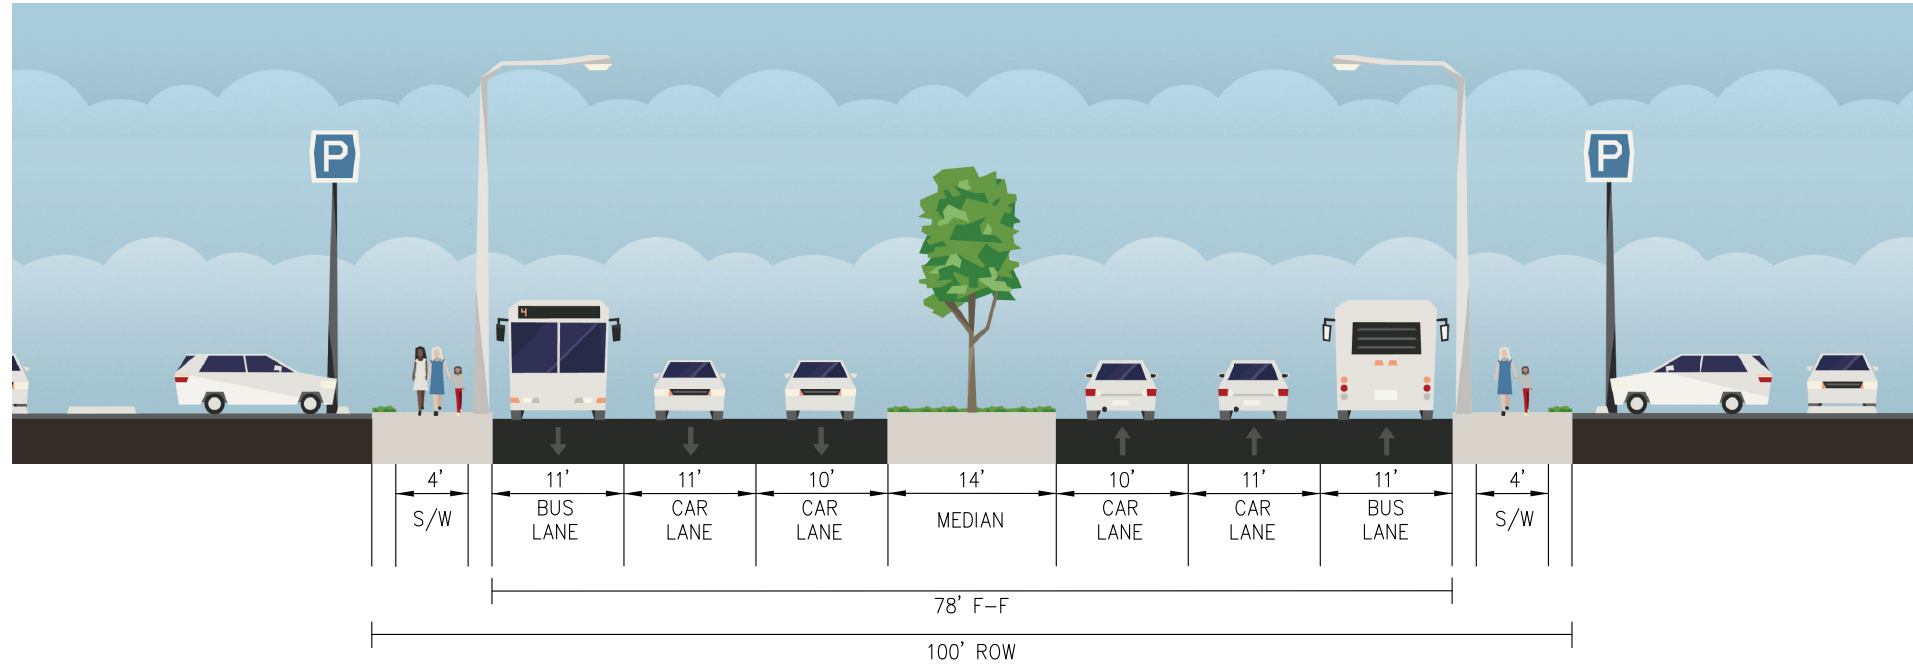

SANFORD DRIVE TO S. BRAESWOOD BOULEVARD

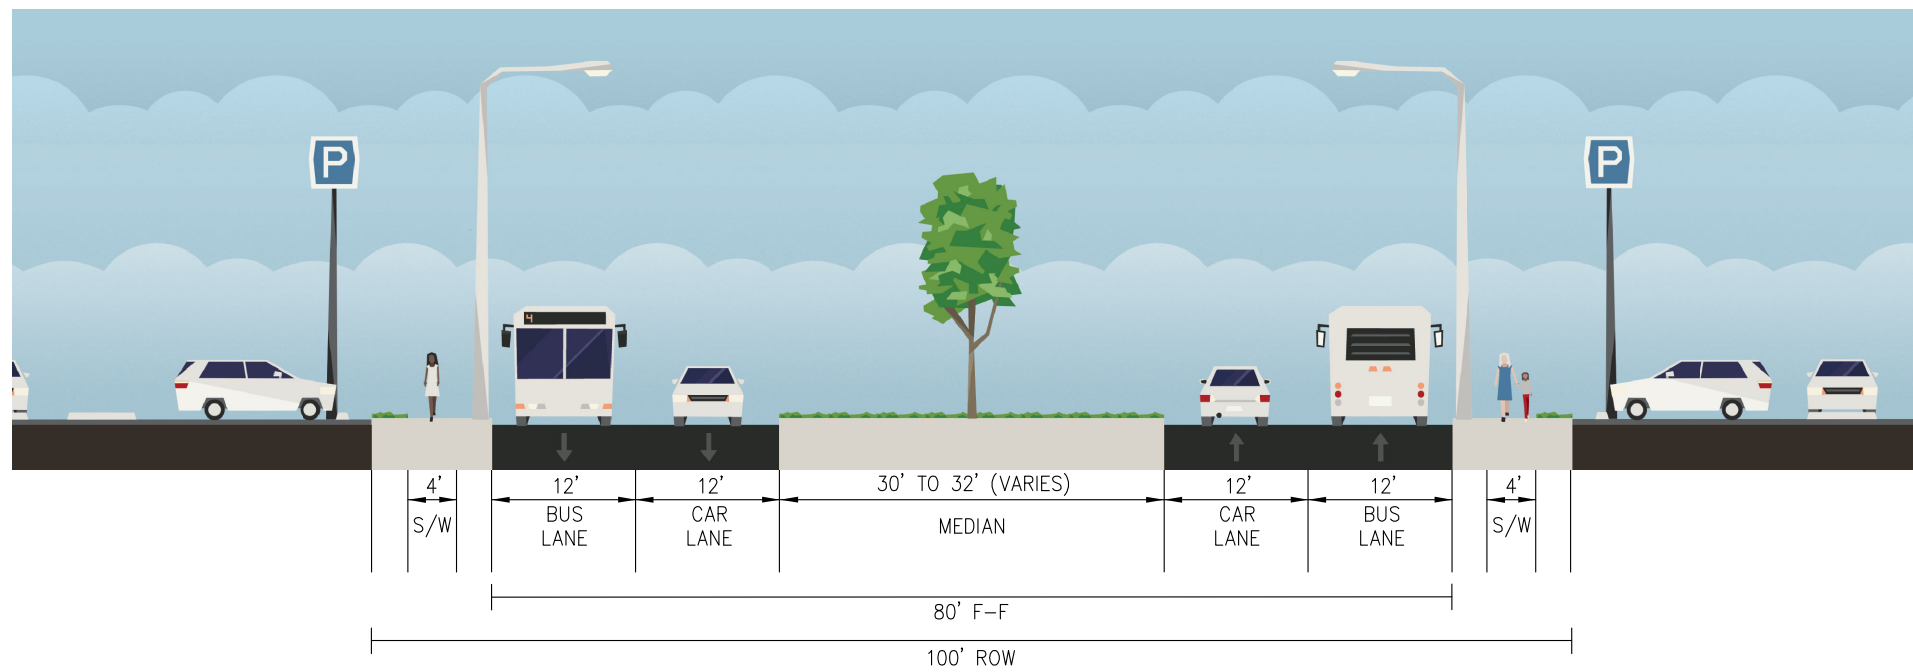

CITY OF HOUSTON
HOUSTON PUBLIC WORKS

FONDREN ROAD
PAVING AND DRAINAGE
WEST AIRPORT BLVD TO SOUTH BRAESWOOD BLVD

EXISTING TYPICAL SECTIONS

WBS NUMBER	FOR CITY OF HOUSTON USE ONLY
N-100021-0001-3; N-100008-0001-3	
DRAWING SCALE	
NTS	
CITY OF HOUSTON PM STEPHEN CAMPAGNA	
SHEET 2 OF 3	