


GUNDA CORPORATION  
 P:\2015 Projects\15020-02 COH Fondren - Creekbend to Airport Phase II\CAD\Exhibits\200917\_Typical Sections\_Overall Layout\160308\_TYP SECTIONS.dwg Oct 05, 2020-6:31pm Hlu

## PROPOSED TYPICAL SECTION

### W. AIRPORT BOULEVARD TO S. BRAESWOOD BOULEVARD

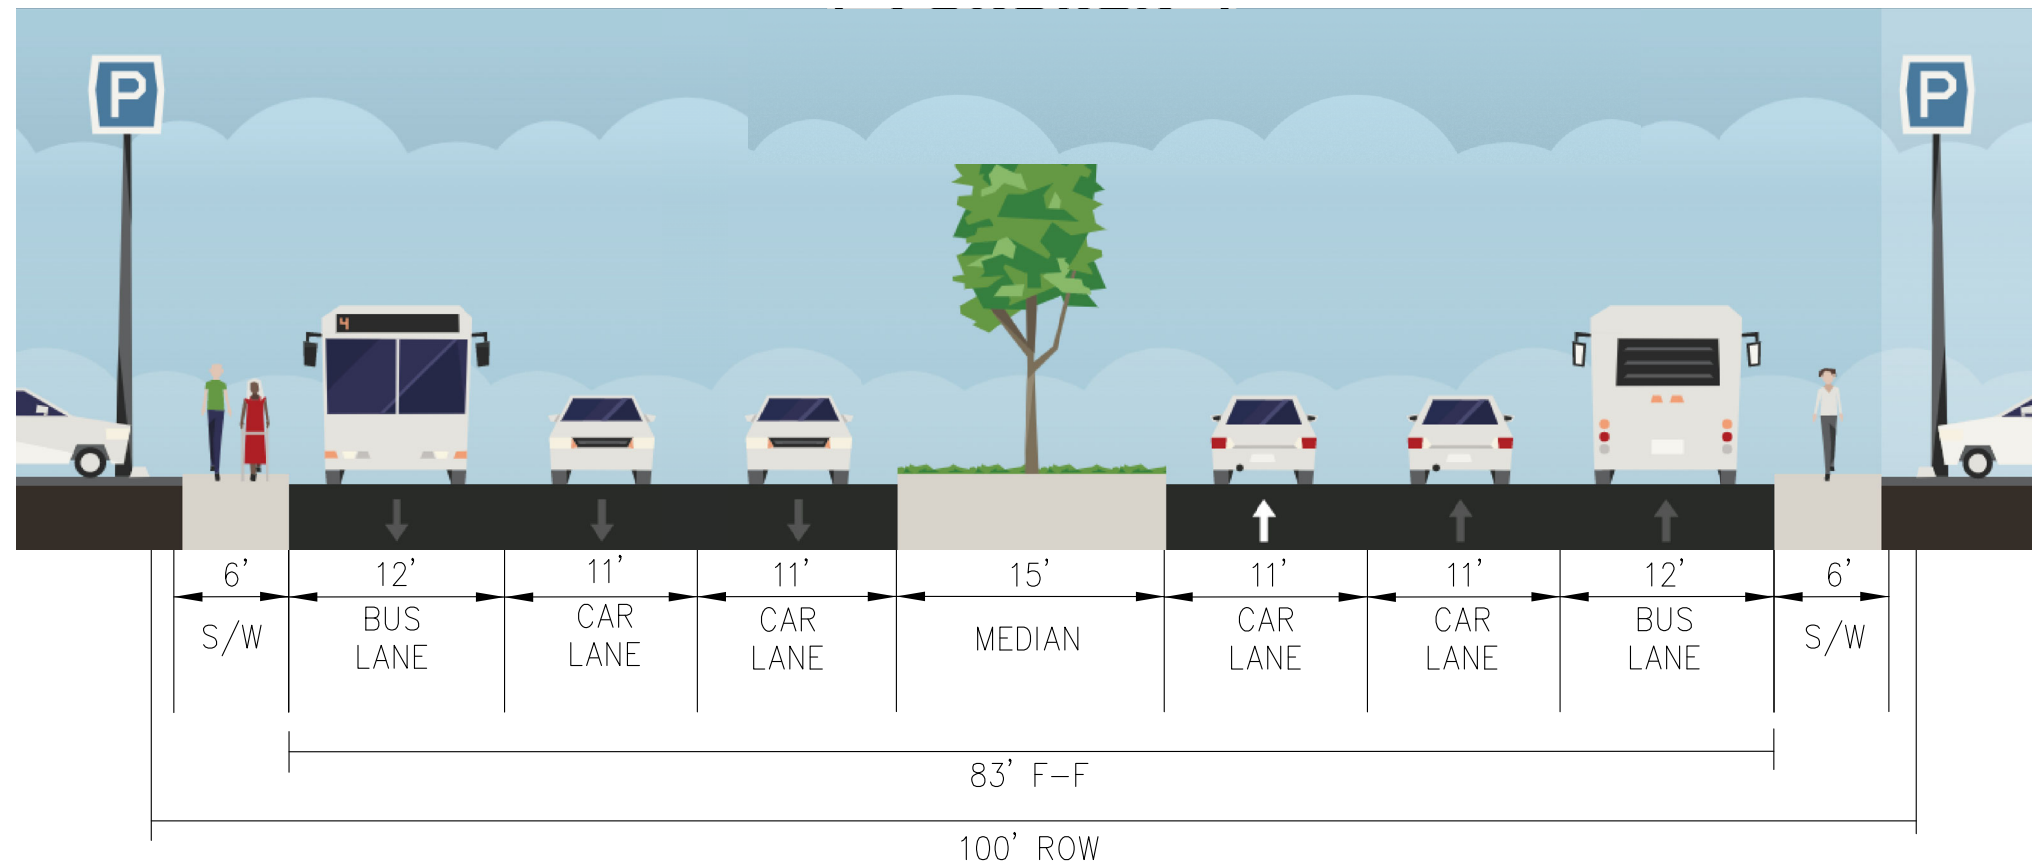

**CITY OF HOUSTON**  
 HOUSTON PUBLIC WORKS

FONDREN ROAD  
 PAVING AND DRAINAGE  
 WEST AIRPORT BLVD TO SOUTH BRAESWOOD BLVD

PROPOSED TYPICAL SECTION

WBS NUMBER	FOR CITY OF HOUSTON USE ONLY
N-100021-0001-3; N-100008-0001-3	
DRAWING SCALE	
NTS	
CITY OF HOUSTON PM STEPHEN CAMPAGNA	
SHEET 3 OF 3	