



# TRAFFIC CONTROL PLAN - PLUM CREEK

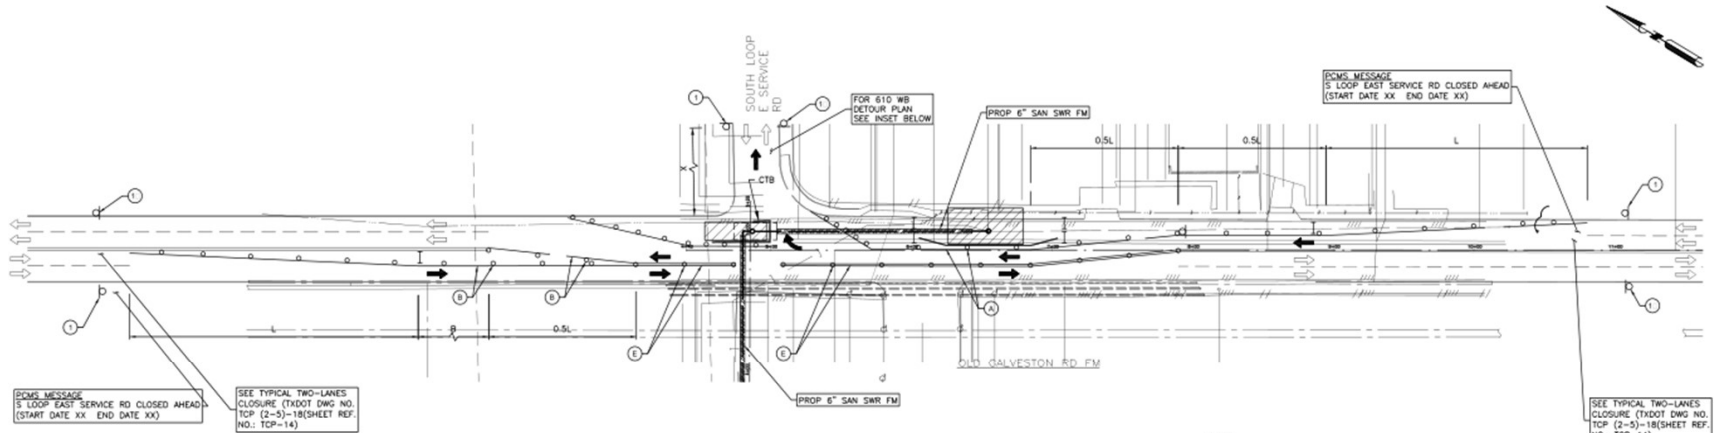

PCMS MESSAGE  
S LOOP EAST SERVICE RD CLOSED AHEAD  
(START DATE XX END DATE XX)

SEE TYPICAL TWO-LANES  
CLOSURE (TXDOT DWG NO.  
TCP (2-5)-18(SHEET REF.  
NO.: TCP-14)

SEE TYPICAL TWO-LANES  
CLOSURE (TXDOT DWG NO.  
TCP (2-5)-18(SHEET REF.  
NO.: TCP-14)

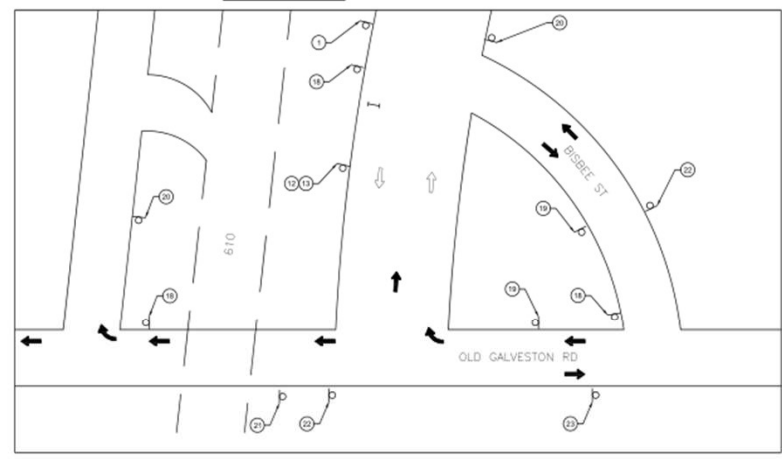

OLD GALVESTON RD	40 MPH
STREET NAME	SPEED LIMIT
S LOOP E SERVICE RD	35 MPH
STREET NAME	SPEED LIMIT

- NOTE:
- FOR DIMENSIONS REFER TO SHEET 01512-0.
  - INSTALL ADVANCE WARNING SIGNS INCLUDING PCMS(PORTABLE CHANGEABLE MESSAGING SIGNS) ATLEAST 7 DAYS PRIOR TO COMMENCING CONSTRUCTION.
  - NO CONSECUTIVE MEDIANS CLOSED AT SAME TIME.
  - COORDINATE RELOCATIONS OF METRO BUS STOPS WITH METRO BUS CONTROL AT 713-864-2264/2272 PRIOR TO BEGINNING WORK.
  - CONTRACTOR TO REPLACE REMOVED ITEMS IN THIS DRAWING, NO SEPARATE PAY.
  - PAVEMENT RESTORATION ON WEEKENDS WITH HIGH EARLY STRENGTH CONCRETE.
  - ALL OPEN-PITS TO BE PROTECTED BY LOW PROFILE CONCRETE BARRIERS.

- LEGEND:
- CONSTRUCTION ZONE
  - PROPOSED SIGN
  - CHANNELIZING DEVICES
  - CONCRETE TRAFFIC BARRIER(CTB)
  - DIRECTION OF EXISTING TRAFFIC FLOW
  - DIRECTION OF PROPOSED TRAFFIC FLOW
  - TYPE III BARRICADE W/2 TYPE 'A' FLASHER
  - FLASHING ARROW PANEL
  - PORTABLE CHANGEABLE MESSAGING SIGN

- KEY NOTES:
- TEMPORARY PAVEMENT MARK (W)(4\*)(SOLID)
  - TEMPORARY PAVEMENT MARK (Y)(4\*)(SOLID)
  - TEMPORARY PAVEMENT MARK (W)(4\*)(BROKEN)
  - TEMPORARY PAVEMENT MARK (W)(8\*)(SOLID)
  - TEMPORARY PAVEMENT MARK (DY)(4\*)(SOLID)
  - TEMPORARY PAVEMENT MARK (W)(2\*)(SOLID)
  - TEMPORARY PAVEMENT MARK (DY)(4\*)(CAT-TRAC)
  - TEMPORARY PAVEMENT MARK (LETTERS & SYMBOLS)
  - TEMPORARY PAVEMENT MARK (W)(4\*)(CAT-TRAC)

TYPE II BARRICADE W/ FLASHING WARNING LIGHTS (OPTIONAL) CW20-1 36"x36"	SELF-RIGHTING W/ CW6-4 CW20-1 36"x36"	END ROAD WORK G20-2 36"x18"	CHEVRON CW24-1 36"x36"	610 WB DETOUR R3-5 30"x30"	610 WB DETOUR R3-5 30"x30"	END DETOUR M4-8A 36"x18"	NO LEFT TURN R3-2 36"x36"	610 EB DETOUR R3-5 30"x30"	610 EB DETOUR R3-5 30"x30"	PLASTIC DRUM CW6-3 36"x36"	CW1-60T 36"x36"	CW1-60T 36"x36"	ROAD CLOSED R11-2 48"x30"	RS-1 36"x36"
---	--	--------------------------------	---------------------------	-------------------------------	-------------------------------	-----------------------------	------------------------------	-------------------------------	-------------------------------	-------------------------------	--------------------	--------------------	------------------------------	-----------------

**FORCE MAIN RENEWAL AND REPLACEMENT FOR PLUM CREEK, TANYA CIRCLE, AND OLD STONE TRAIL (PACKAGE 3)**  
**WBS R-000035-011B-4**

TRAFFIC CONTROL PLAN | DECEMBER 2020 | NOT TO SCALE

