



wspw04ics01\$ 1:0000 ft / in.

PE-EXH-Exist_Typ_Street_XS.dgn

TYPICAL EXISTING STREET CROSS SECTION

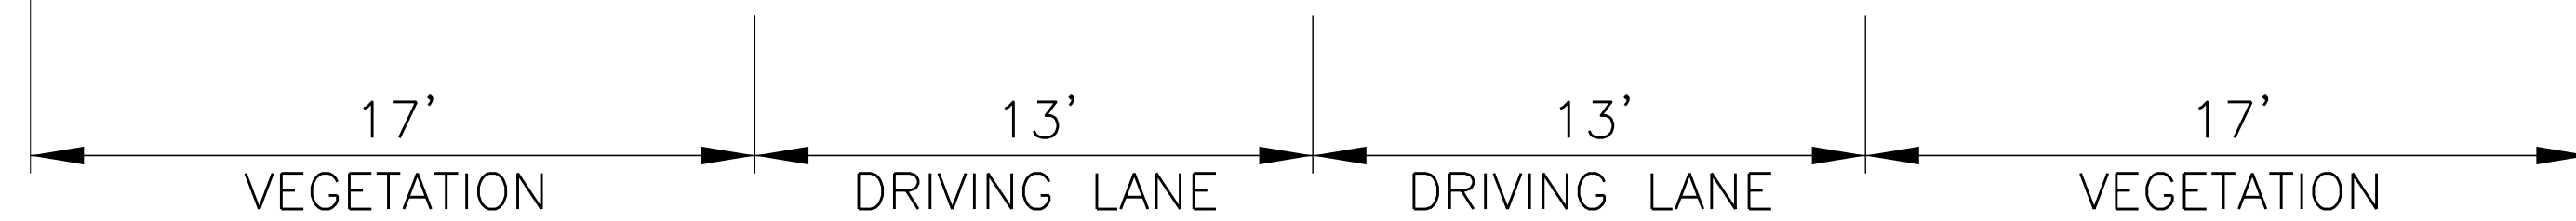

NO.	DATE	REVISION	APP.
 <small>WSP USA Inc 16200 Park Row, Suite 200 Houston, TX 77084 TBP# 2263</small>		PRELIMINARY SUBMITTED FOR 60% REVIEW BY EDGAR R. BERGES P. E. No. 99228 10/22/2020	
		SURVEYED BY: KUO & ASSOCIATES FB No:	
CITY OF HOUSTON <small>DEPARTMENT OF PUBLIC WORKS AND ENGINEERING</small> RICHMOND PLAZA SOUTH AREA DRAINAGE AND PAVING IMPROVEMENTS TYPICAL EXISTING STREET CROSS SECTION			
WBS NUMBER		FOR CITY OF HOUSTON USE ONLY	
M-410023-0001-3			
DRAWING SCALE			
NTS			
CITY OF HOUSTON PM			
JASON SAMKUTTY			
SHEET NO. PE_EXSTYP			

10/22/2020 3:56:38 PM

\\wspw041cs01\ics_pdf_work_dir\83211\412540_6\PE-EXH-Exist_Typ_Street_XS.dgn