



TYPICAL PROPOSED STREET CROSS SECTION

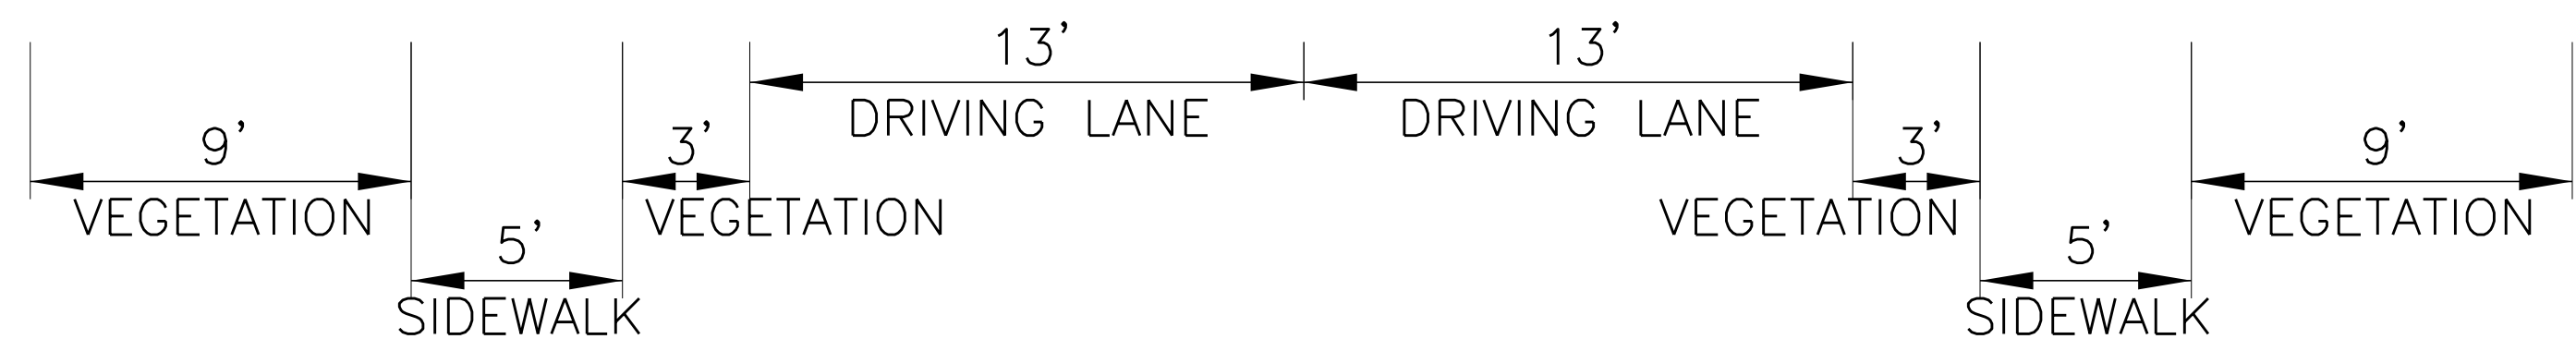

NO.	DATE	REVISION	APP.
		PRELIMINARY SUBMITTED FOR 60% REVIEW BY EDGAR R. BERGES P.E. No. 99228 10/22/2020	
WSP USA Inc 16200 Park Row, Suite 200 Houston, TX 77084 TBP# 2263		SURVEYED BY: KUO & ASSOCIATES FB No:	
NOT FOR CONSTRUCTION, BIDDING OR PERMITTING			
CITY OF HOUSTON DEPARTMENT OF PUBLIC WORKS AND ENGINEERING RICHMOND PLAZA SOUTH AREA DRAINAGE AND PAVING IMPROVEMENTS TYPICAL PROPOSED STREET CROSS SECTION			
WBS NUMBER		FOR CITY OF HOUSTON USE ONLY	
M-410023-0001-3			
DRAWING SCALE			
NTS			
CITY OF HOUSTON PM			
JASON SAMKUTTY			
SHEET NO. PE_XSTYP			