


EXISTING SECTION AT SHEPHERD PARK NEIGHBORHOOD

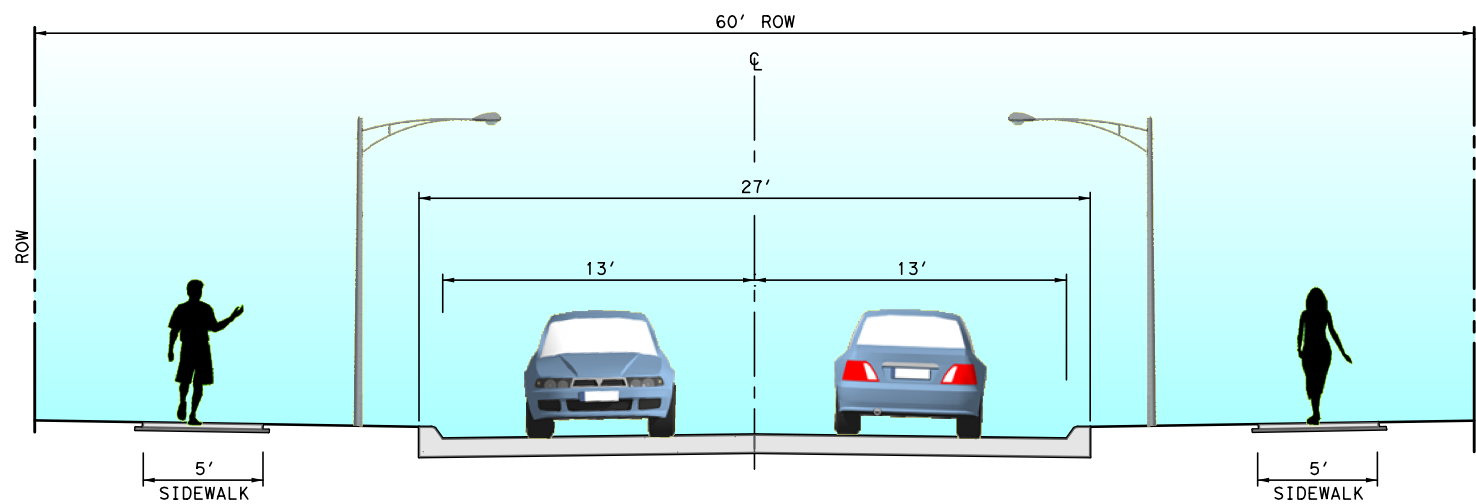

PROPOSED SECTION AT SHEPHERD PARK NEIGHBORHOOD

DATE: 9/15/2020 8:09:42 AM
 R:\0520-001899\001094\03\04_DOCUMENTS\ENGINEERING\CADD\EXHIBITS\PUBLIC MEETING_07-30-2020\Typical Sections\Typical Section_Export\mark07.dgn



 TYPE REG. NO. F-2742 3131 BRIARPARK, SUITE 200 Houston, Texas 77042 Phone (713) 622-1444 Fax (713) 968-9333	
SURVEYED BY: LANDTECH FB NO. P-5576	

CITY OF HOUSTON HOUSTON PUBLIC WORKS	
GARDEN OAKS AND SHEPHERD PARK (EAST) DRAINAGE AND PAVING SUBPROJECT 1	

WBS NUMBER	
M-410022-0001-2	
DRAWING SCALE	
CITY OF HOUSTON PM	
CATHERINE GOFORTH, P. E.	
SHEET NO.	OF