

ALBA RD

BEGIN BIKE LANE

BIKELANE

BIKELANE

BIKELANE


BEGIN BIKE LANE

W 43RD ST

11 11 17

ONLY

ONLY

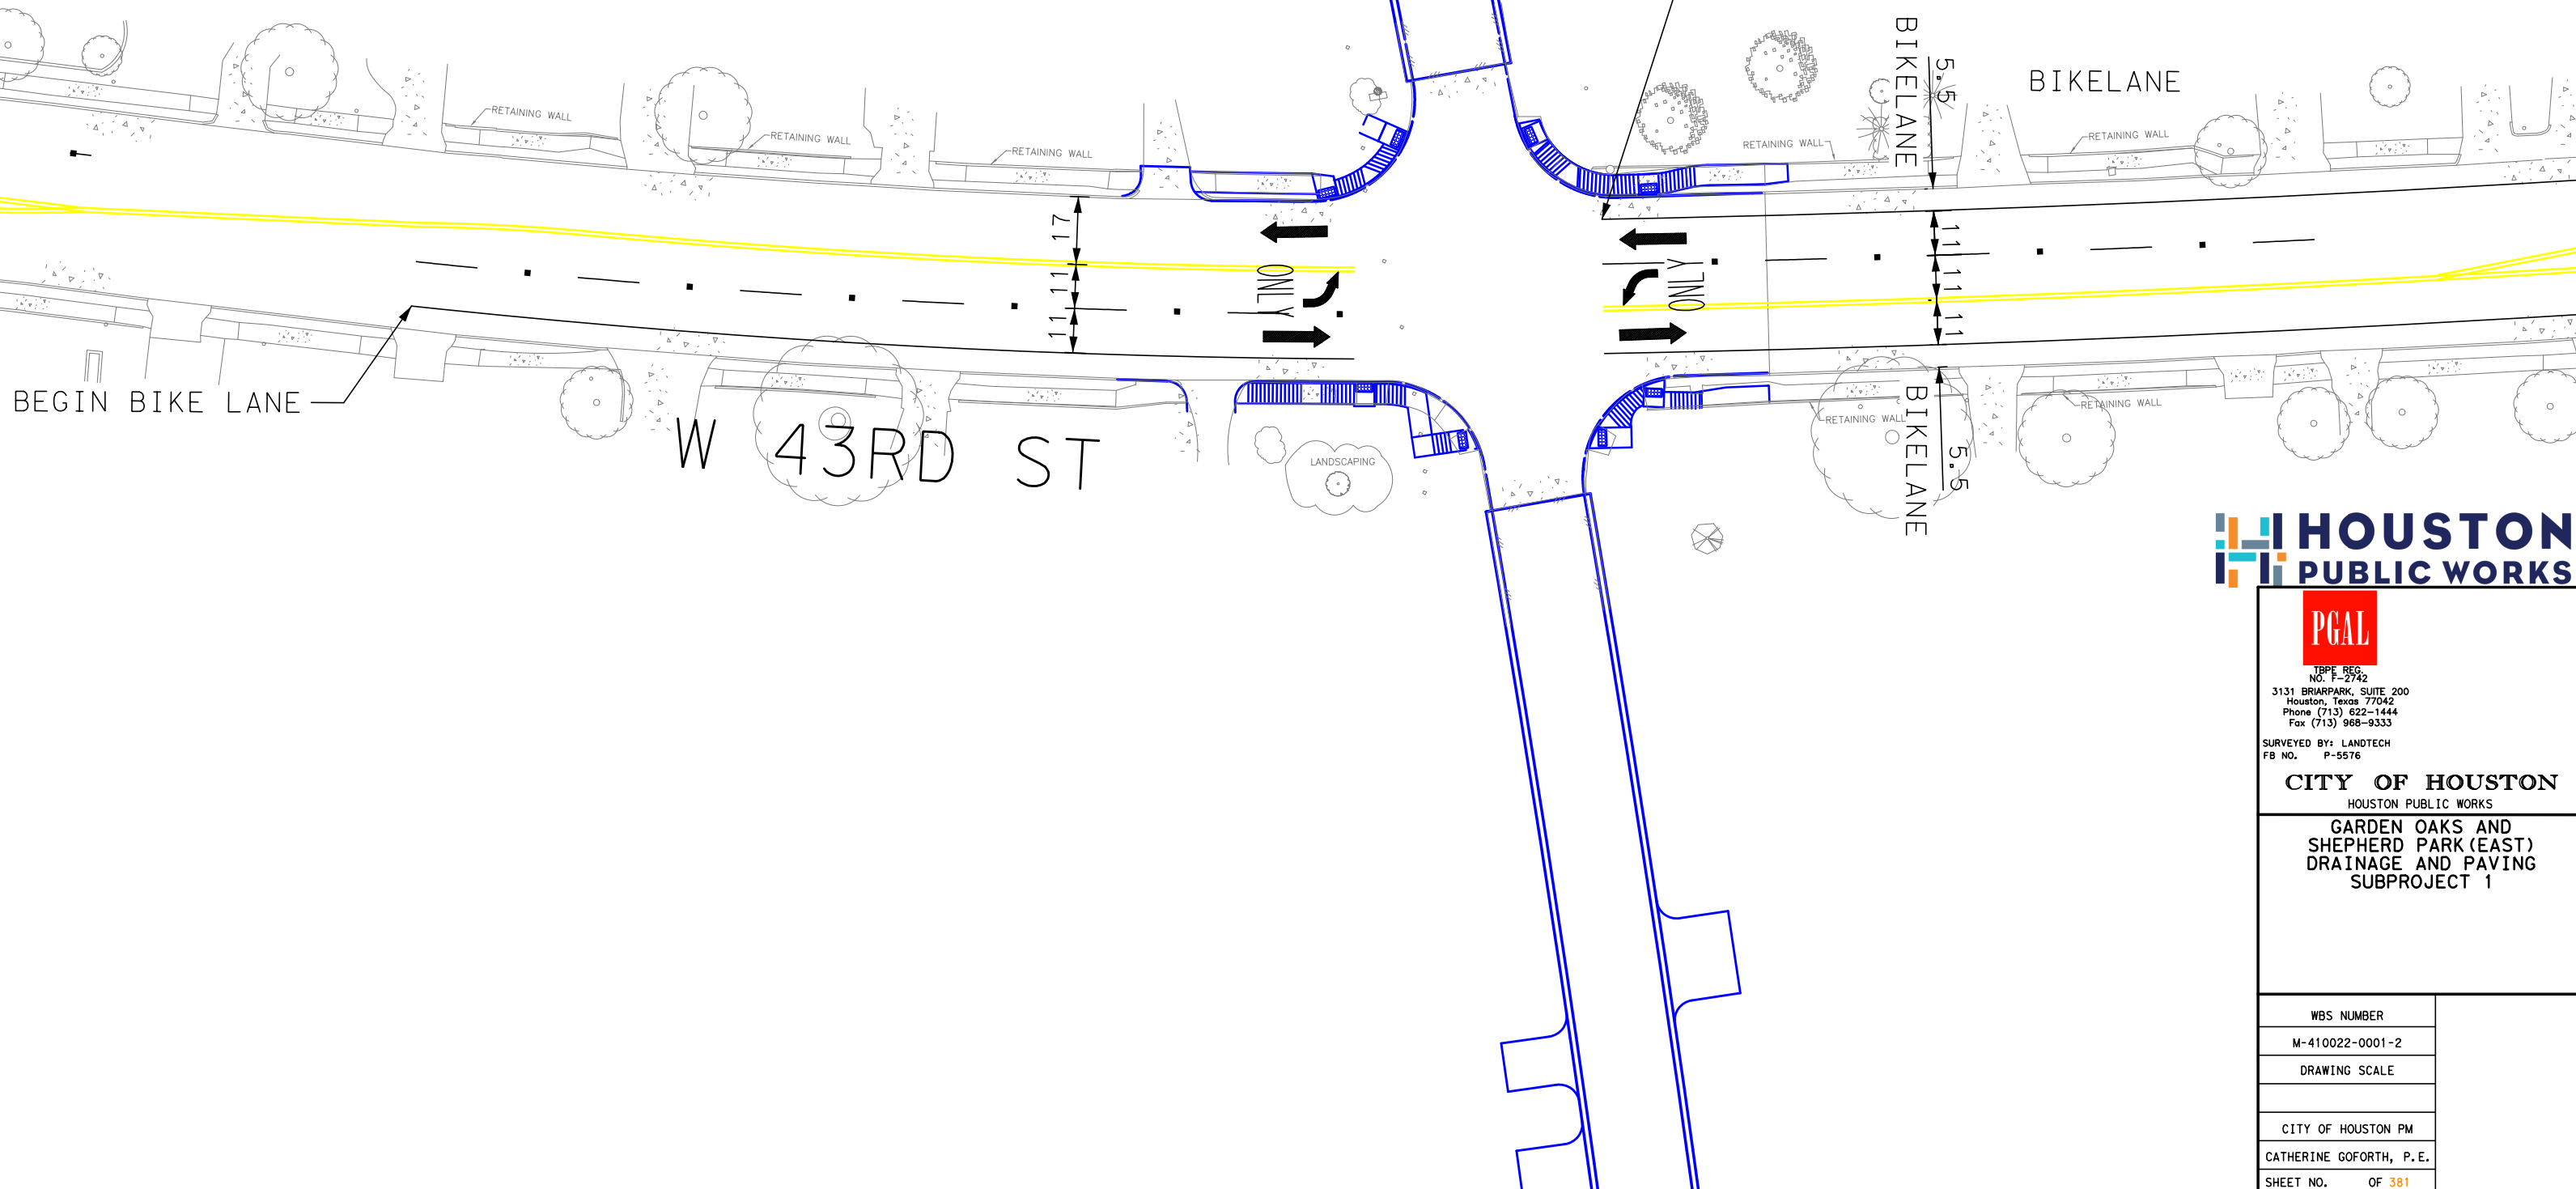

TYPE REG.  
NO. F-2742  
3131 BRIARPARK, SUITE 200  
Houston, Texas 77042  
Phone (713) 622-1444  
Fax (713) 968-9333

SURVEYED BY: LANDTECH  
FB NO. P-5576

**CITY OF HOUSTON**  
HOUSTON PUBLIC WORKS

**GARDEN OAKS AND  
SHEPHERD PARK (EAST)  
DRAINAGE AND PAVING  
SUBPROJECT 1**

WBS NUMBER

M-410022-0001-2

DRAWING SCALE

CITY OF HOUSTON PM

CATHERINE GOFORTH, P.E.

SHEET NO. OF 381