



**EMERSON ST**  
60' Right of Way

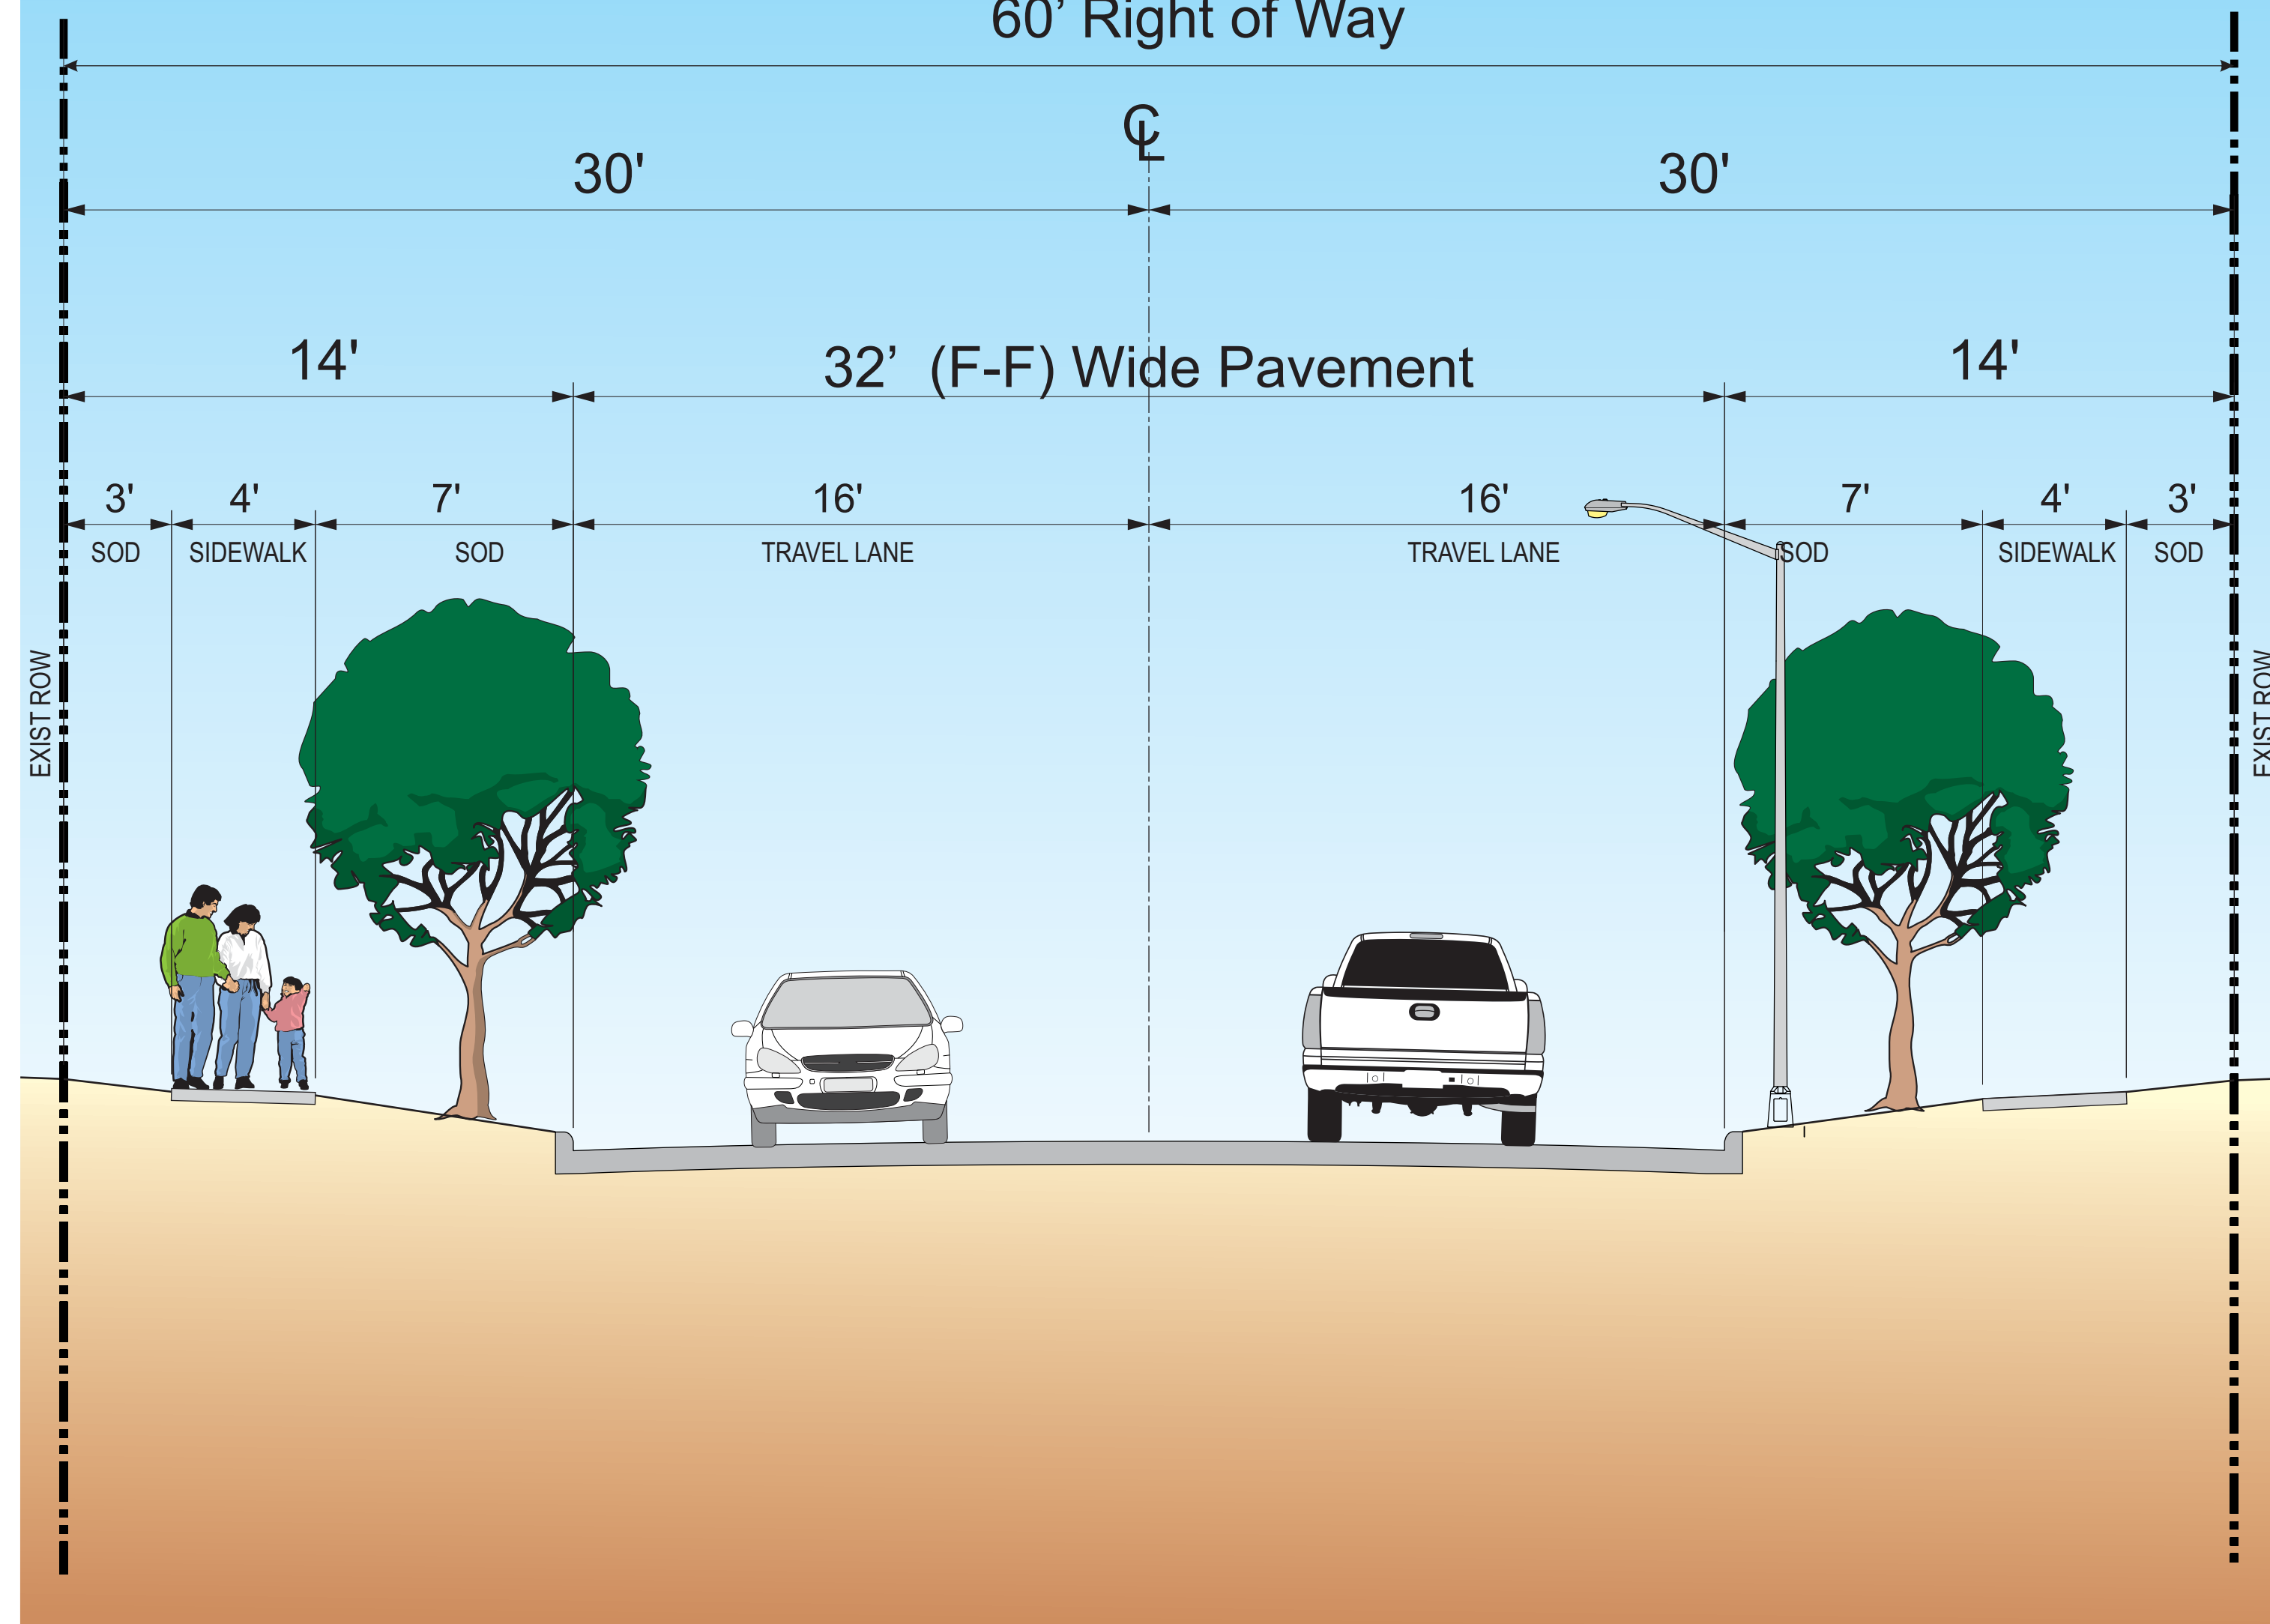

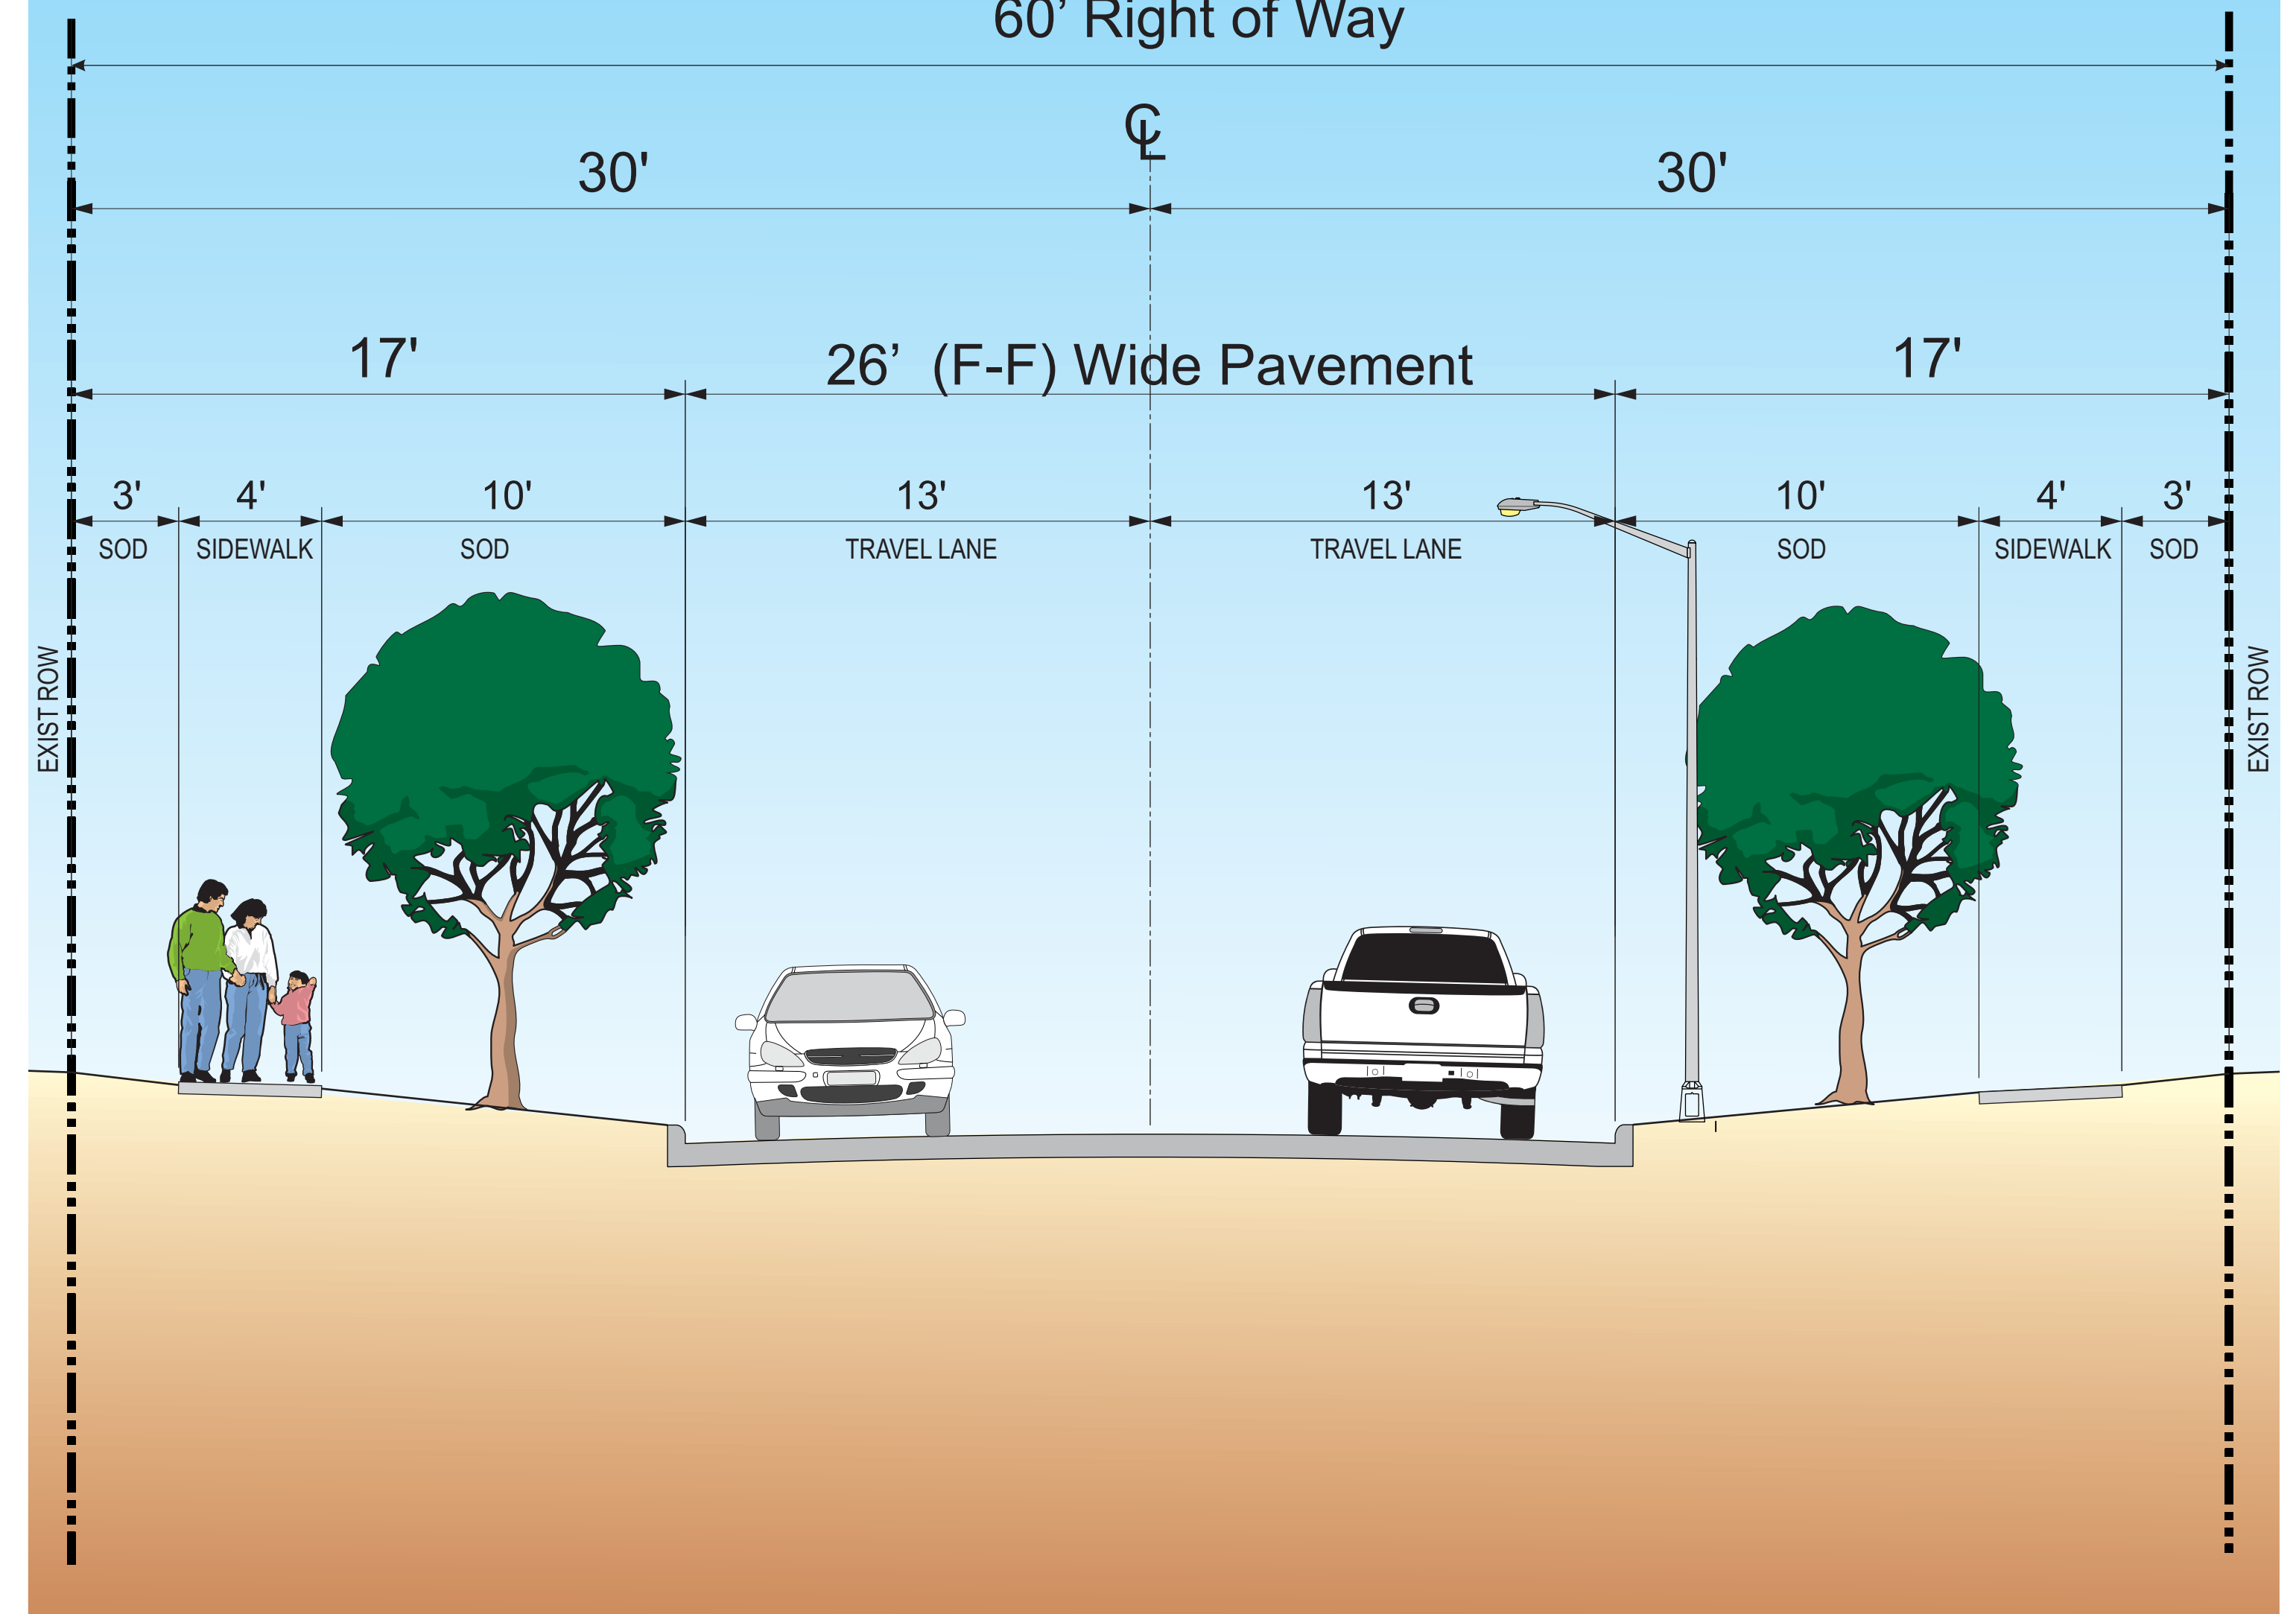

**Current**

**EMERSON ST**  
60' Right of Way



**New**

**TYPICAL SECTION**

 HOUSTON PUBLIC WORKS	
CITY OF HOUSTON WBS NO. S-000900-0134-4 PROPOSED TYPICAL SECTION EXHIBIT EMERSON STREET	
 Lockwood, Andrews & Newnam, Inc. A LEOPOLD & BEAL COMPANY	